

1 ENLARGED PLAN - UNIT F
 3/16" = 1'-0"

UNIT F
 UNIT: 1092 SF
 BALCONY: 100 SF

DATE: 03/03/23
 DRAWN BY: RAS

SHEET NUMBER: A1.0F


KALISPELL, MT

LOFTS AT BUFFALO HILL

PROJECT NUMBER: 22-050

SHEET TITLE: UNIT F FLOOR PLAN



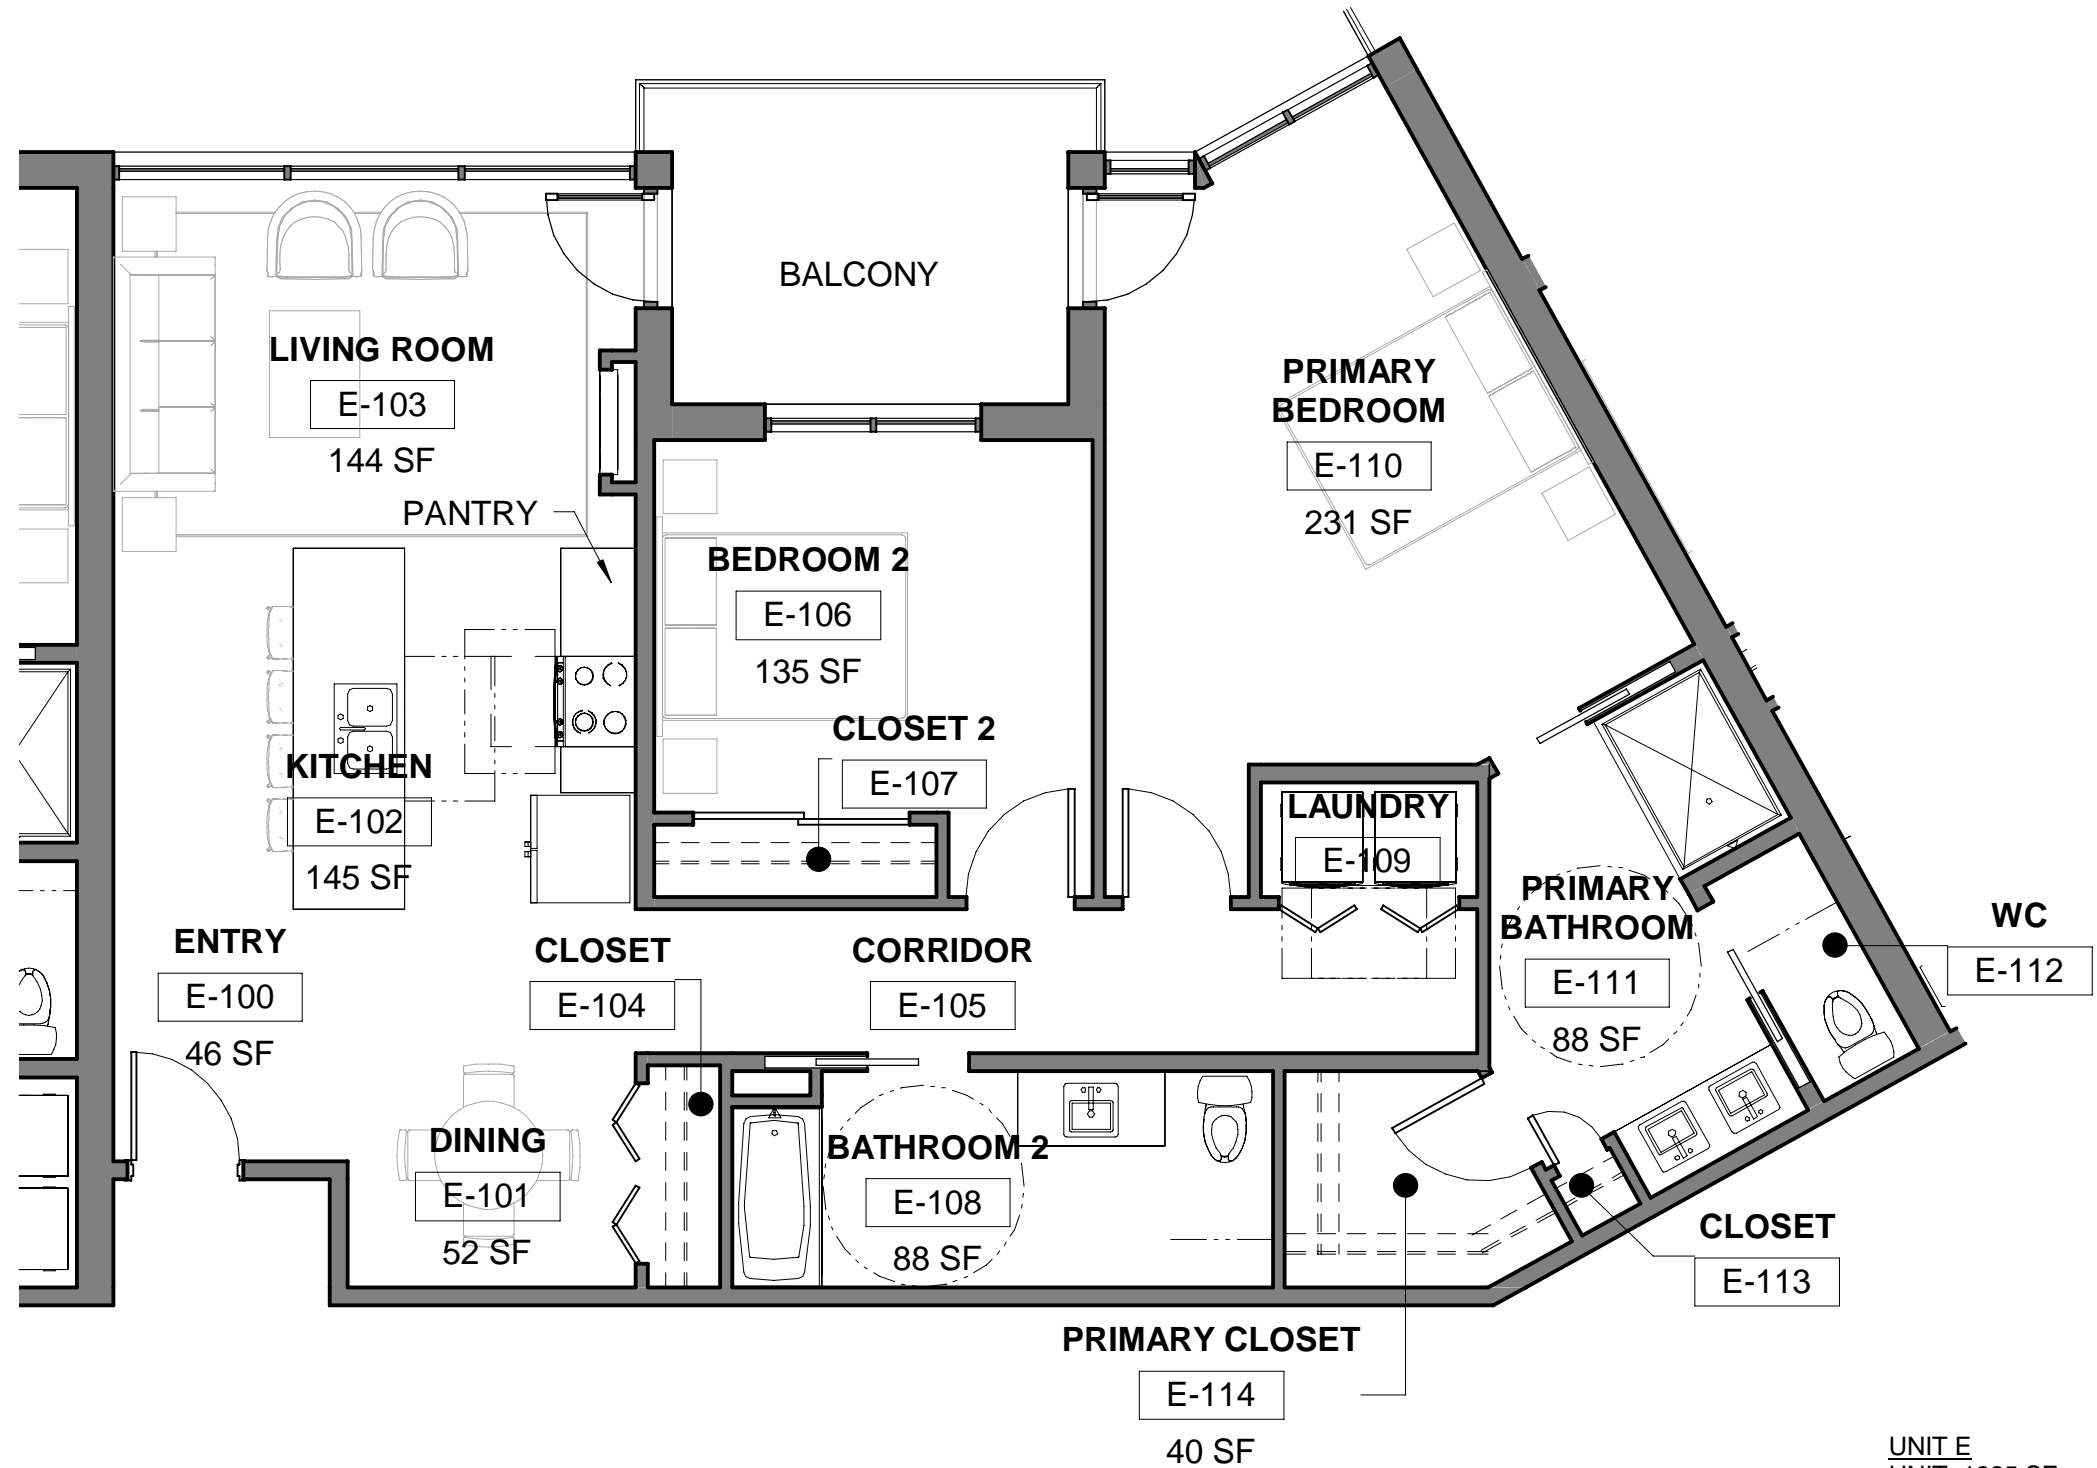

1 ENLARGED PLAN - UNIT E
3/16" = 1'-0"

UNIT E
UNIT: 1225 SF
BALCONY: 103 SF


DATE: 03/03/23
DRAWN BY: RAS
SHEET NUMBER: A1.0E

KALISPELL, MT
PROJECT NUMBER: 22-050

LOFTS AT BUFFALO HILL
SHEET TITLE: UNIT E FLOOR PLAN



www.lpwarchitecture.com
PHONE | 406.771.0770
15 FIFTH ST. SOUTH
GREAT FALLS | MT 59401

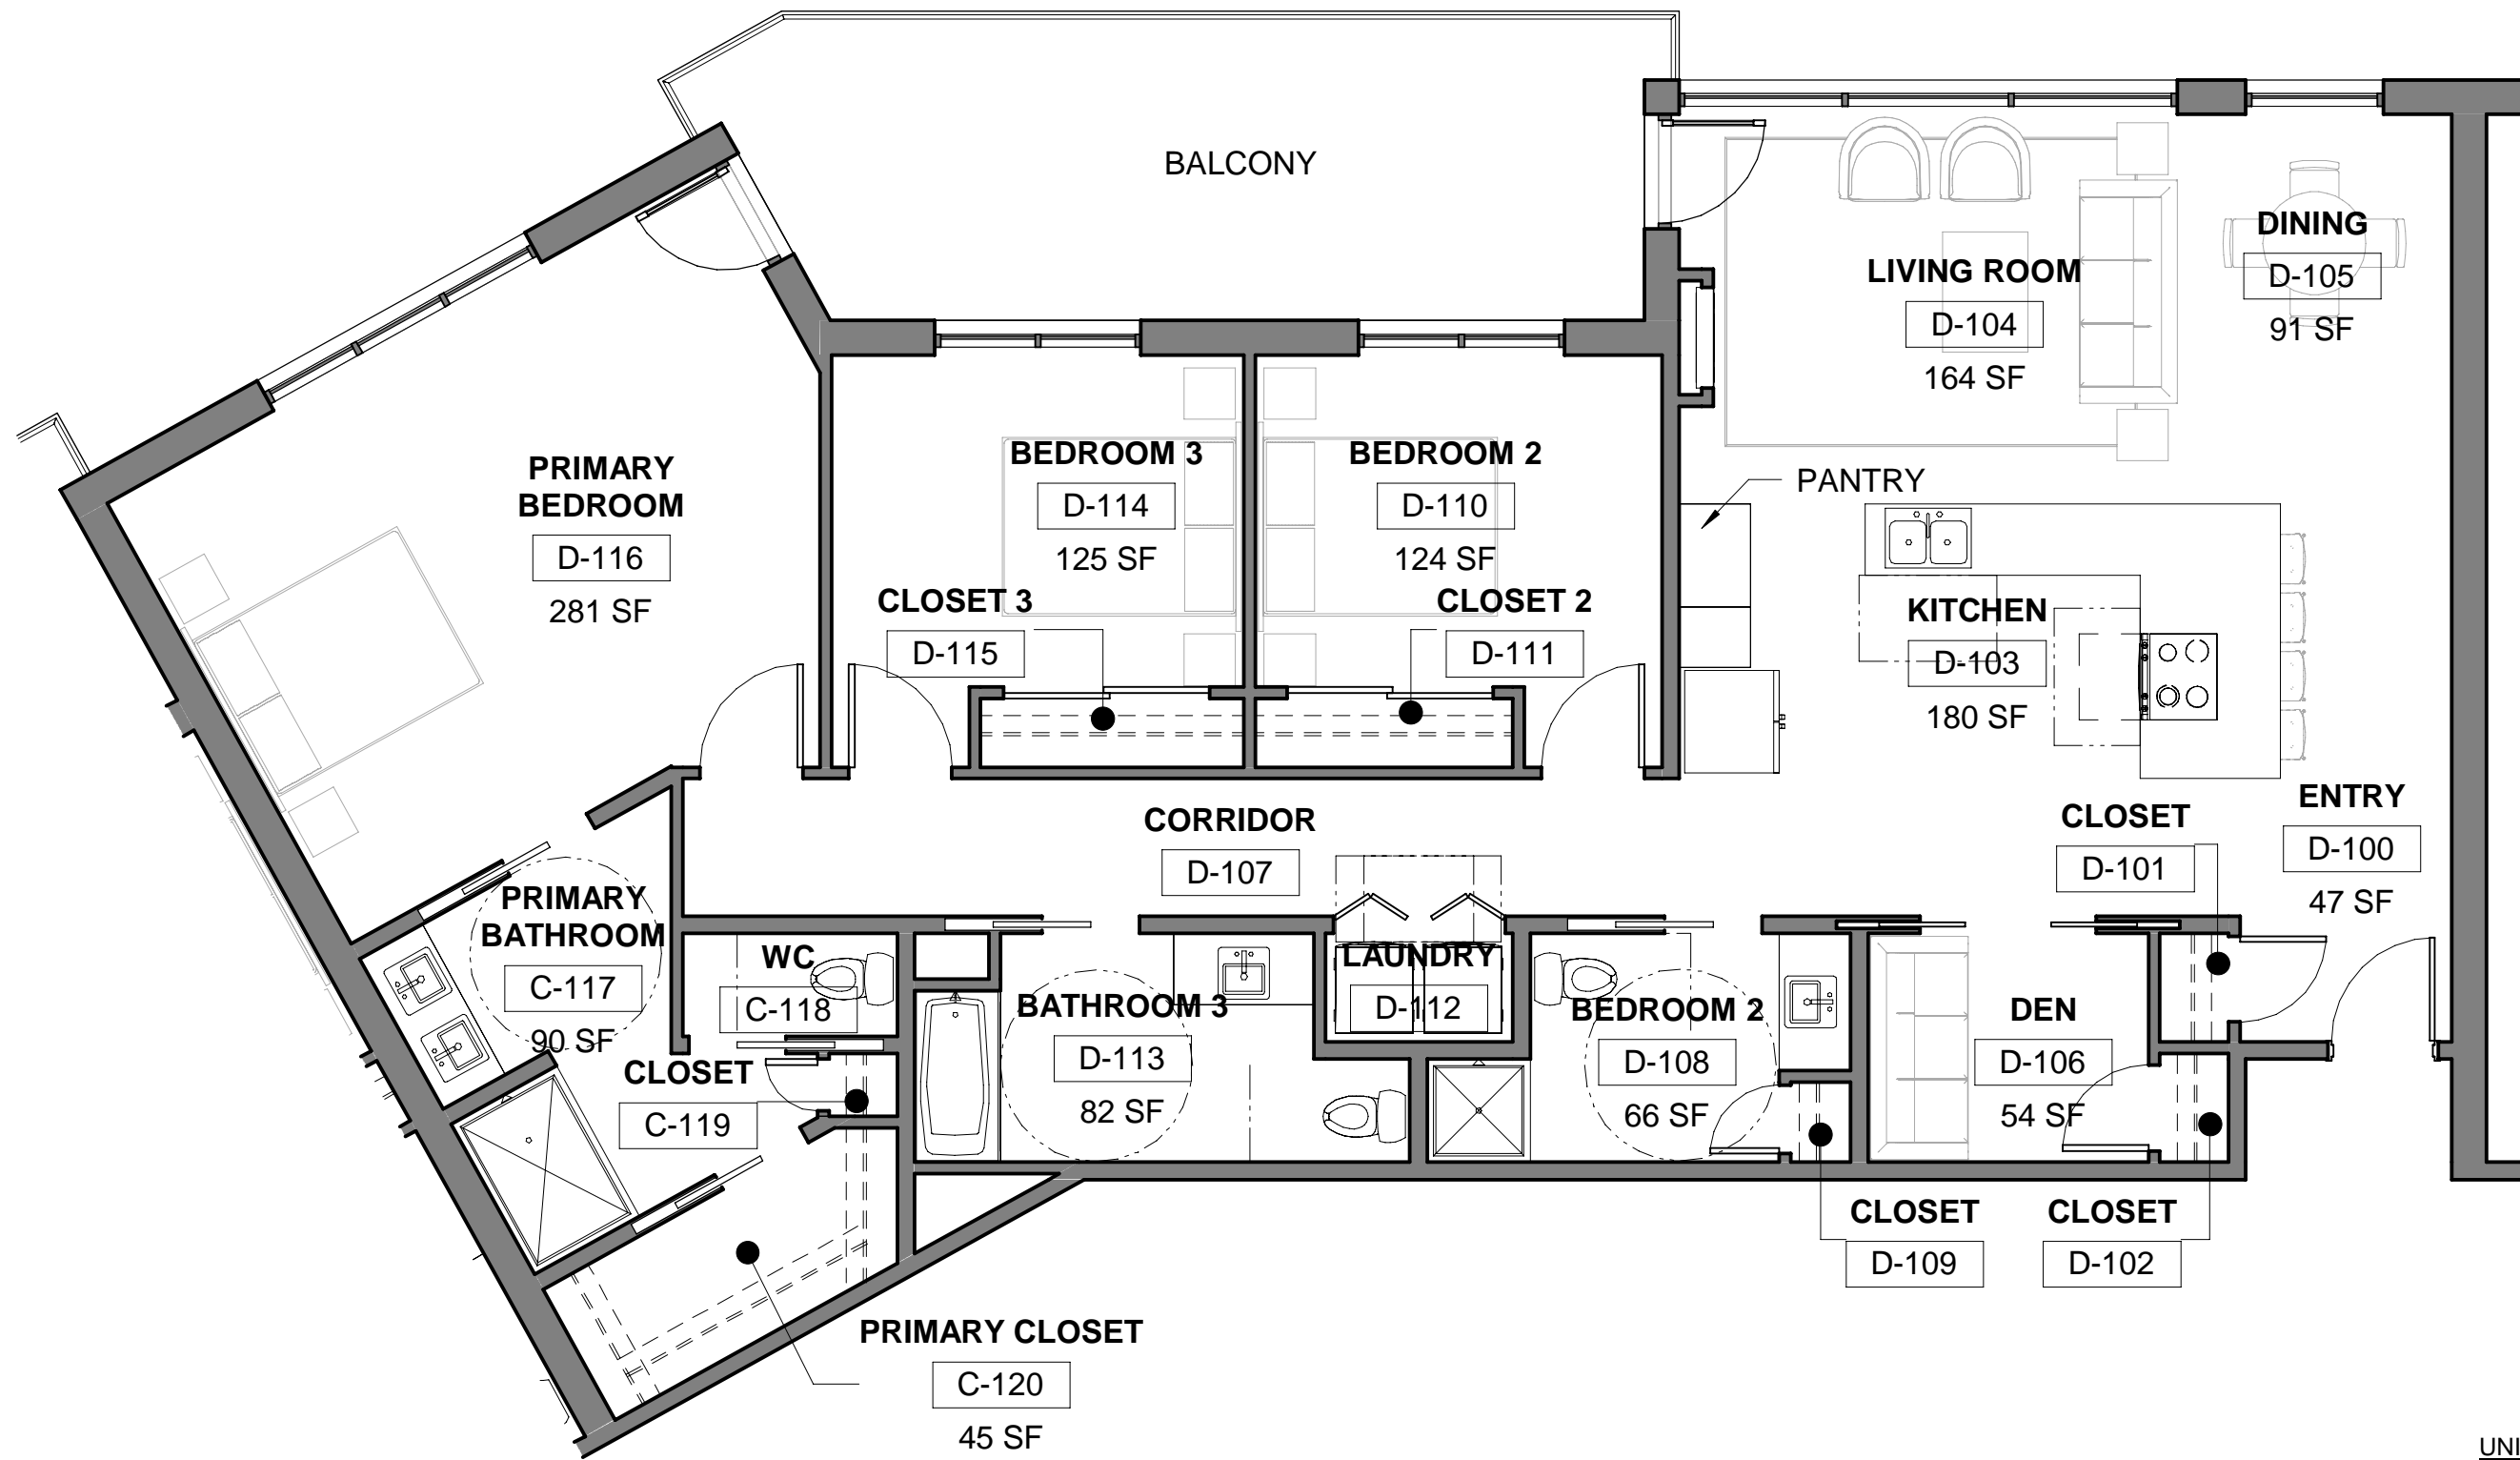



1 ENLARGED PLAN - UNIT D
 3/16" = 1'-0"

UNIT D
 UNIT: 1720 SF
 BALCONY: 237 SF

DATE: 03/03/23
 DRAWN BY: RAS
 SHEET NUMBER: A1.0D

KALISPELL, MT
 PROJECT NUMBER: 22-050

LOFTS AT BUFFALO HILL
 SHEET TITLE: UNIT D FLOOR PLAN

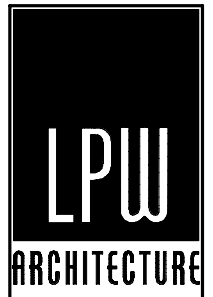 

www.lpwarchitecture.com
 PHONE | 406.771.0770
 15 FIFTH ST. SOUTH
 GREAT FALLS | MT 59401